




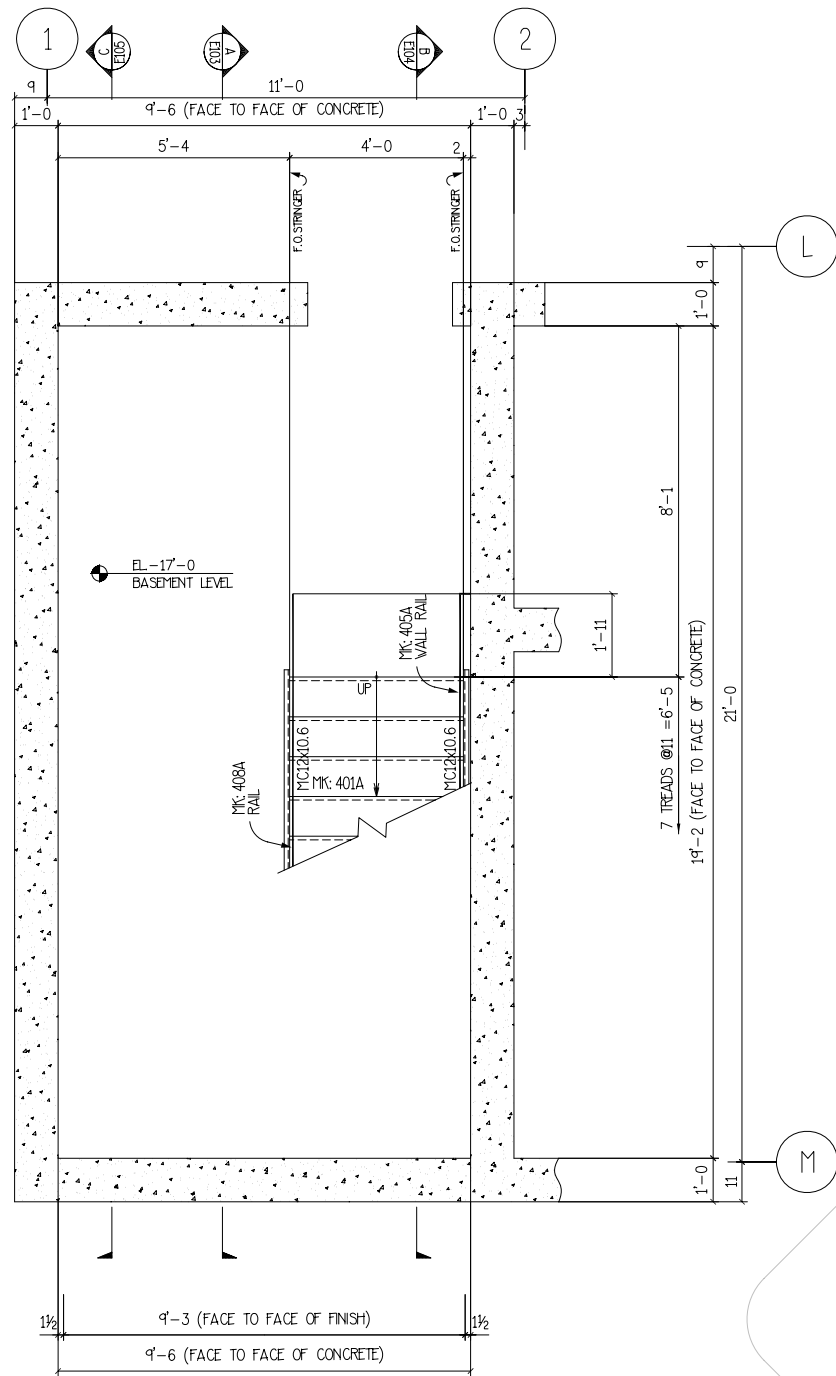

STAIR D FRAMING PLAN
(@ BASEMENT LEVEL)
(REF: 1/A7.03)

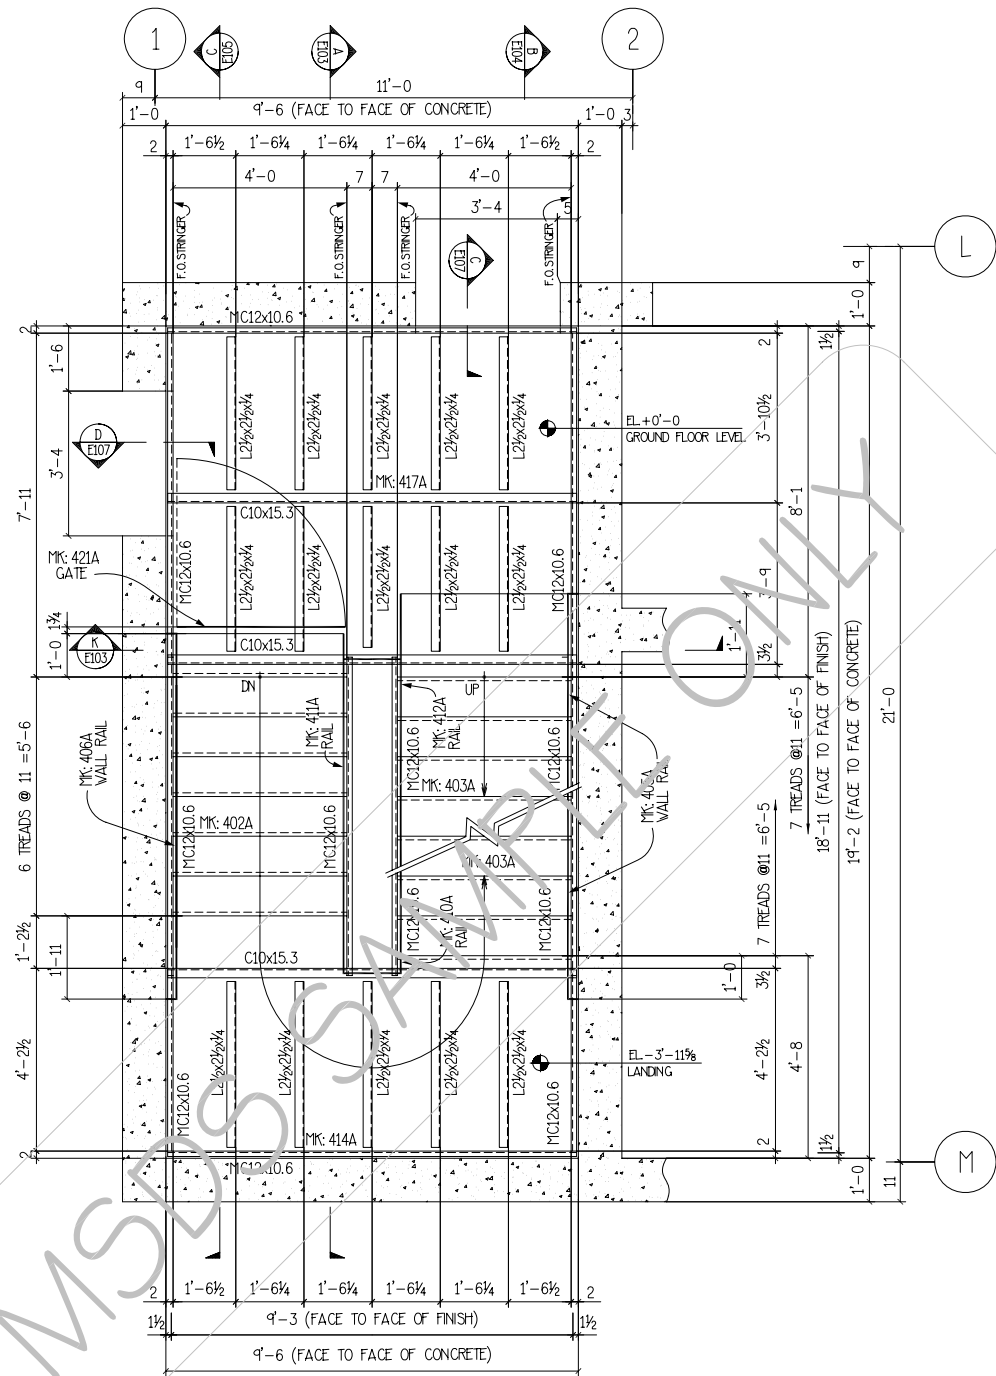

STAIR D FRAMING PLAN
(@ GROUND FLOOR LEVEL)
(REF: 2/A7.03)

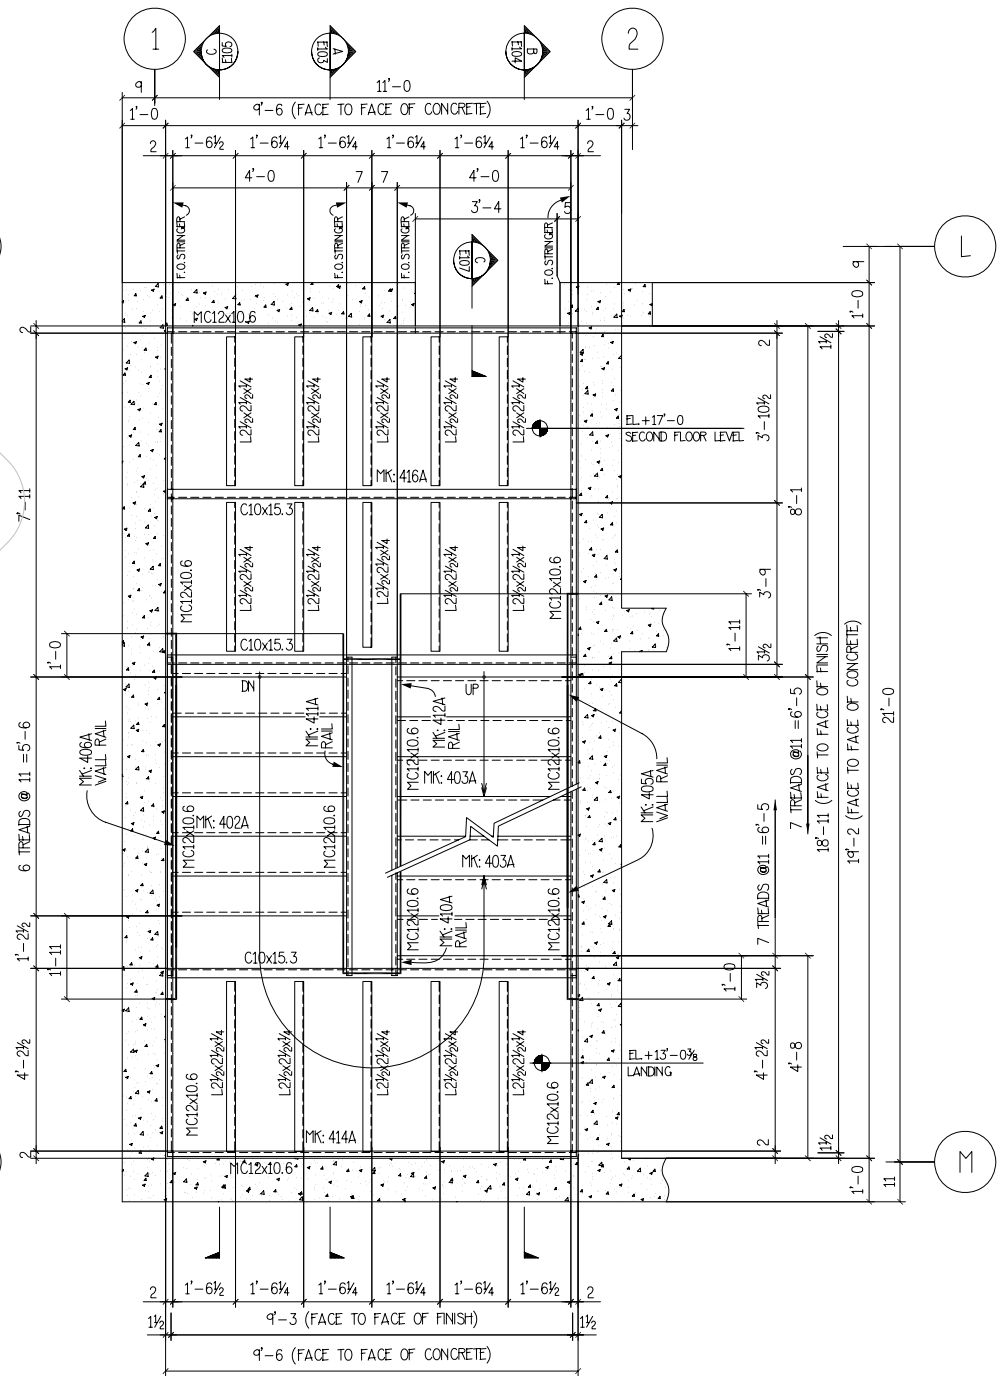


STAIR D FRAMING PLAN
(@ SECOND FLOOR LEVEL)
(REF: 3/A7.03)


NOTE:
1. WORK THIS SHEET W/ SHEET # E102 TO E105, E107 TO E108
2. FOR DETAILED SECTIONS SEE SHEET # E107 TO E108
3. GRIND ALL WELDS AND SHARP EDGES SMOOTH.

REF. DESIGN: A7.03, A8.01, A8.02, S3.08, S3.08A


REVISIONS				PRINT RECORD		
NO.	DATE	DESCRIPTION	DATE	QTY.	ISSUED	
1	5-27-04	FOR APPROVAL				
2	7-26-04	PER ENGR. CALC.				
3	8-25-04	APPROVED FOR CONSTRUCTION				
4						
5						
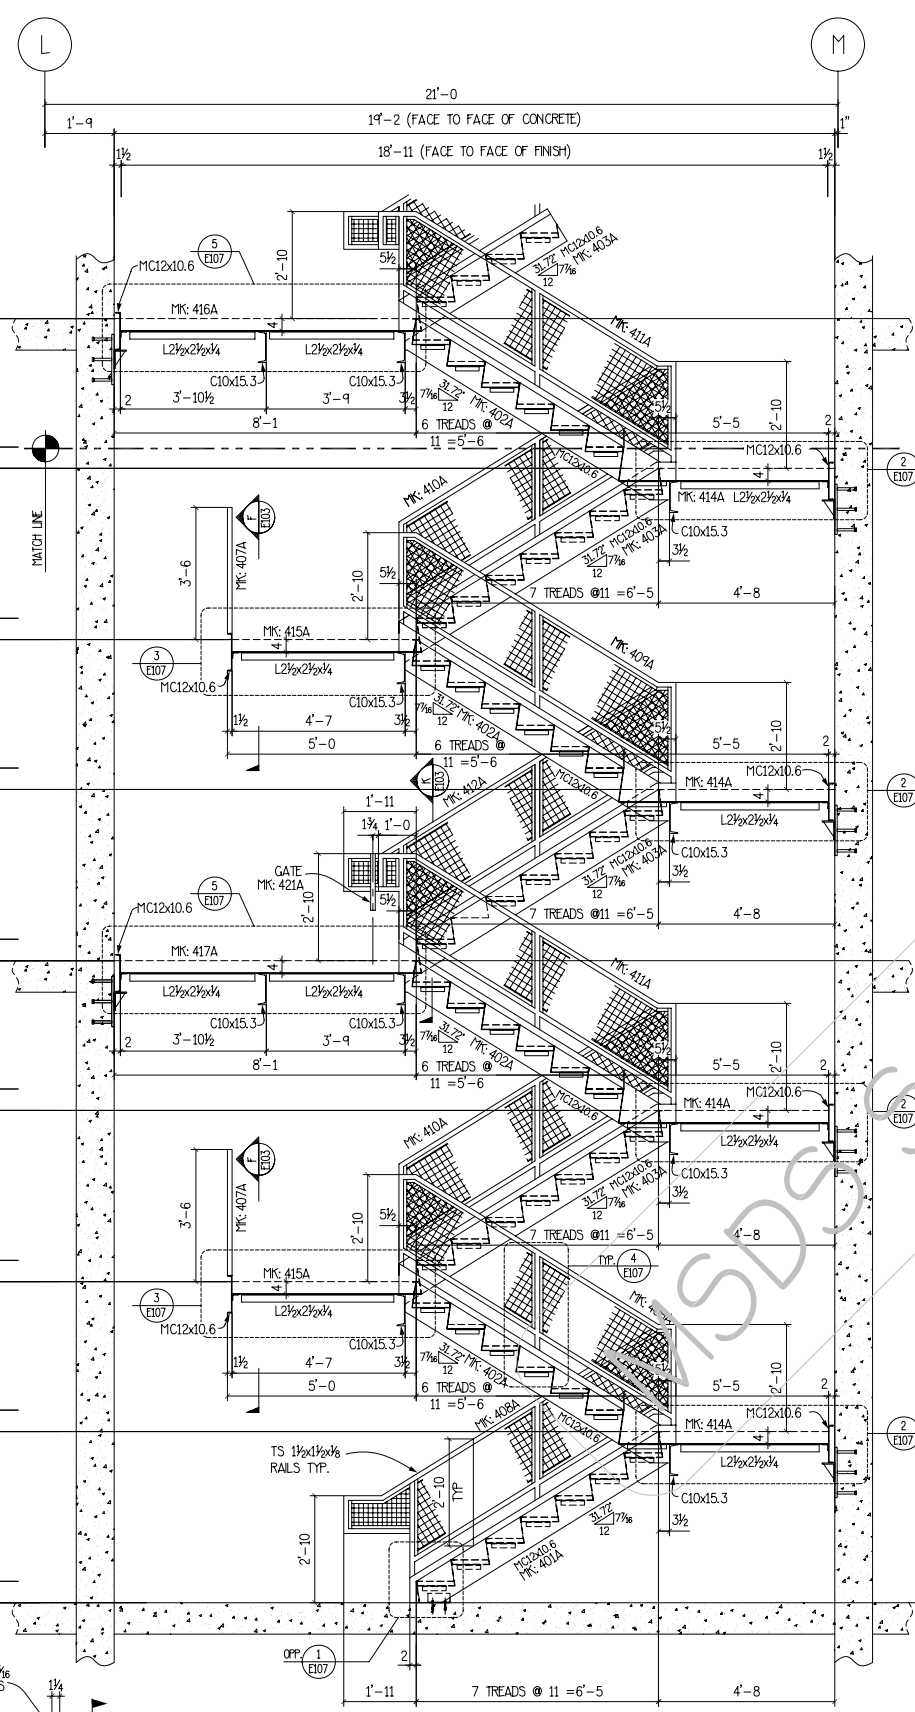


SECTION - A
(STAIR D)
(REF: 5/A7.03)

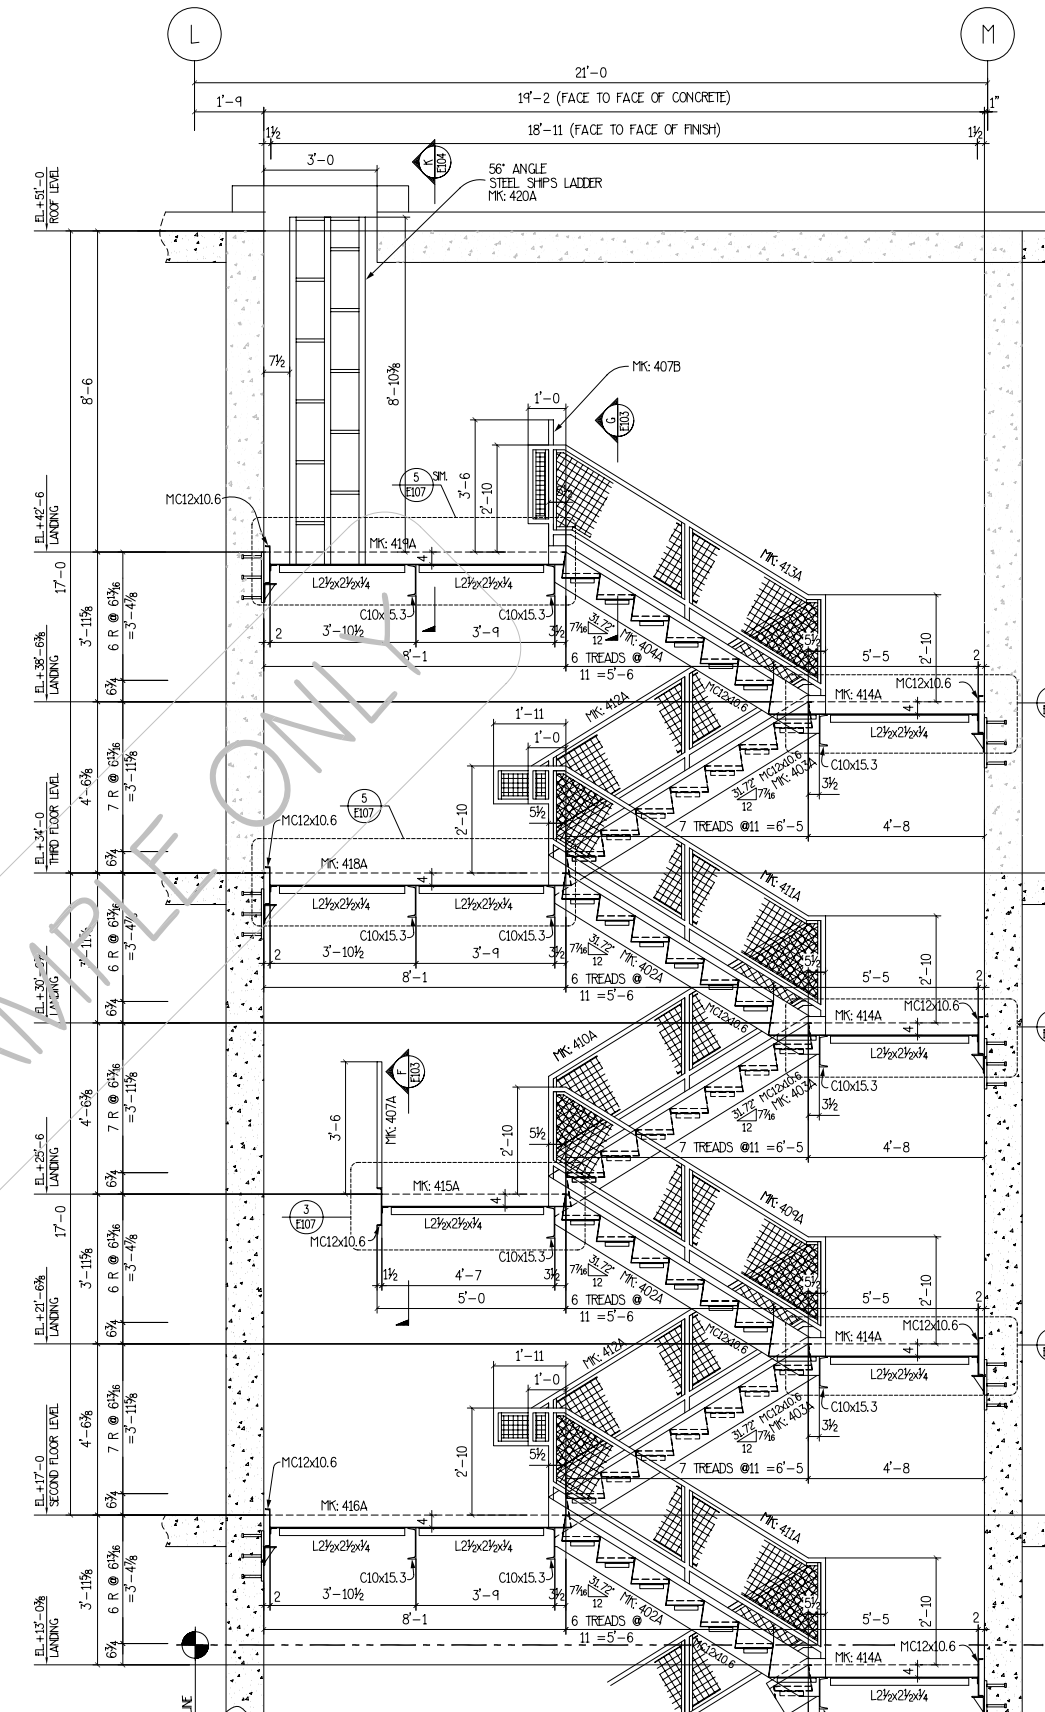


SECTION - A
(STAIR D)
(REF: 5/A7.03)

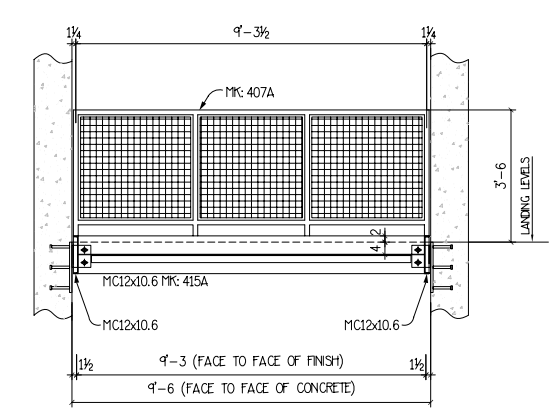


SECTION - F

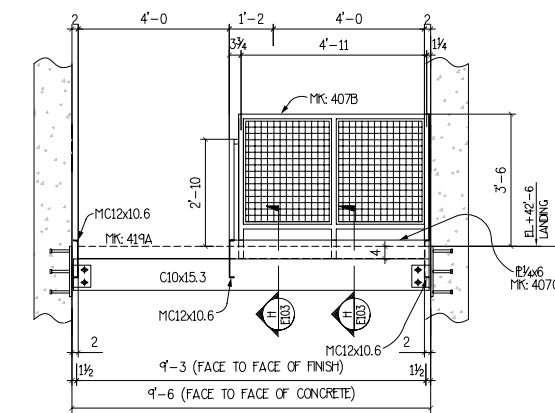


SECTION - G

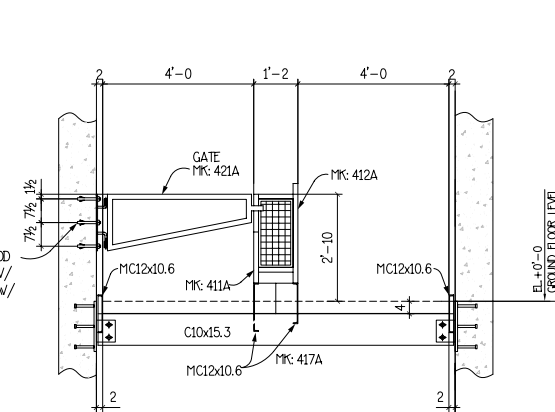


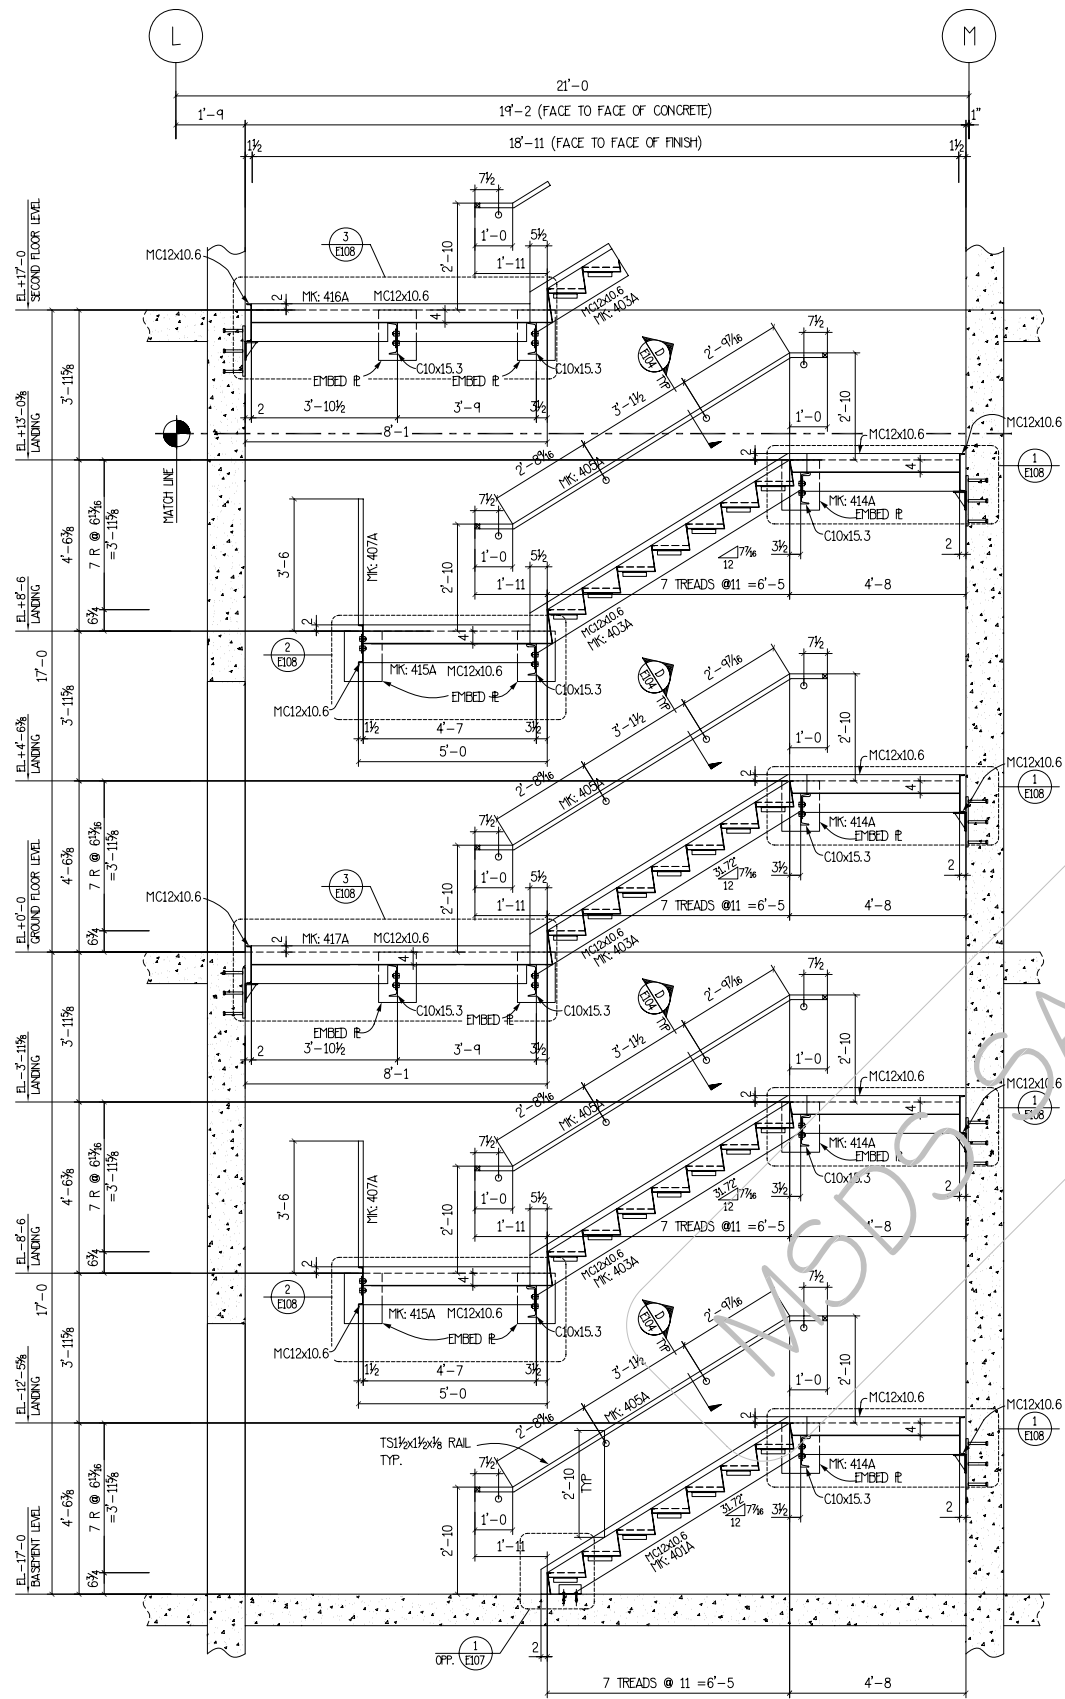


SECTION - B
(STAIR D)
(REF: 5/A7.03)

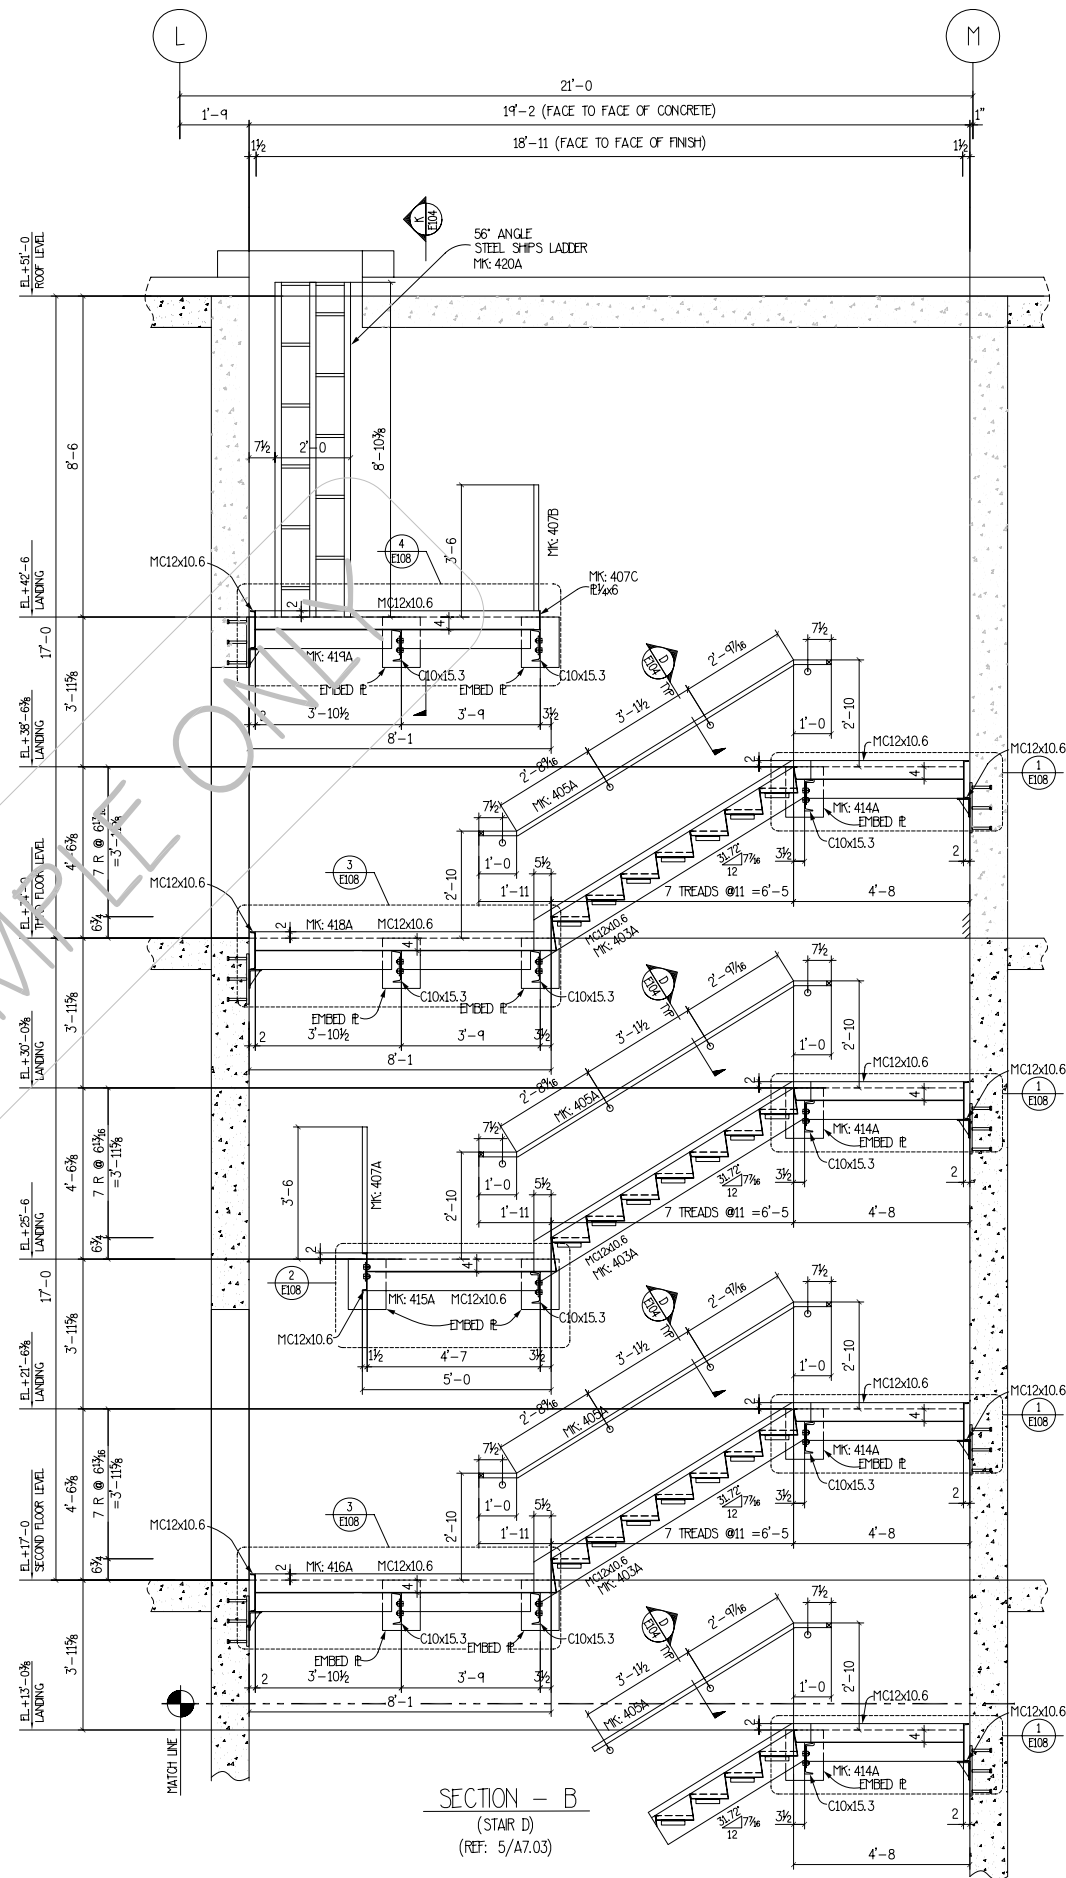


SECTION - B
(STAIR D)
(REF: 5/A7.03)

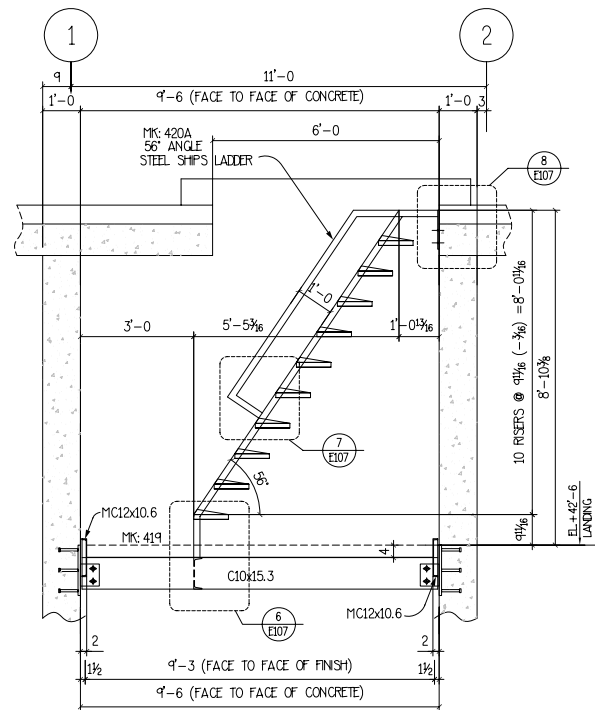

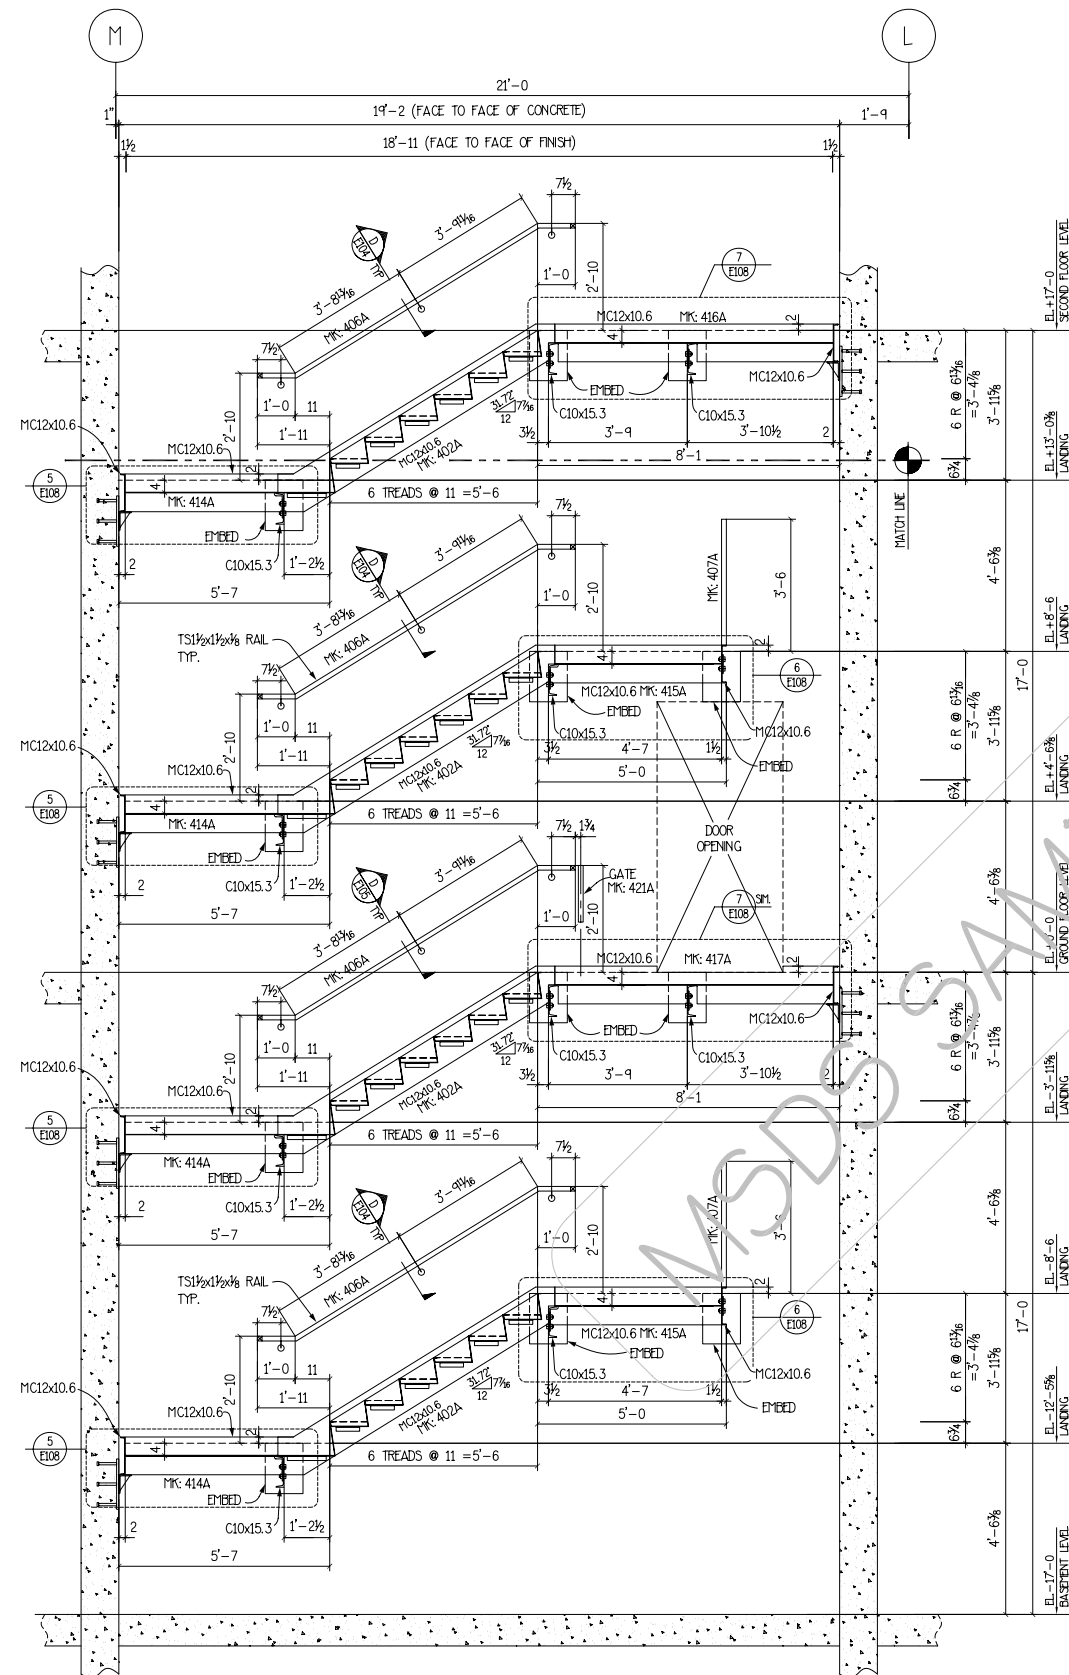

SECTION - C
(STAIR D)
(REF: 5/A7.03)

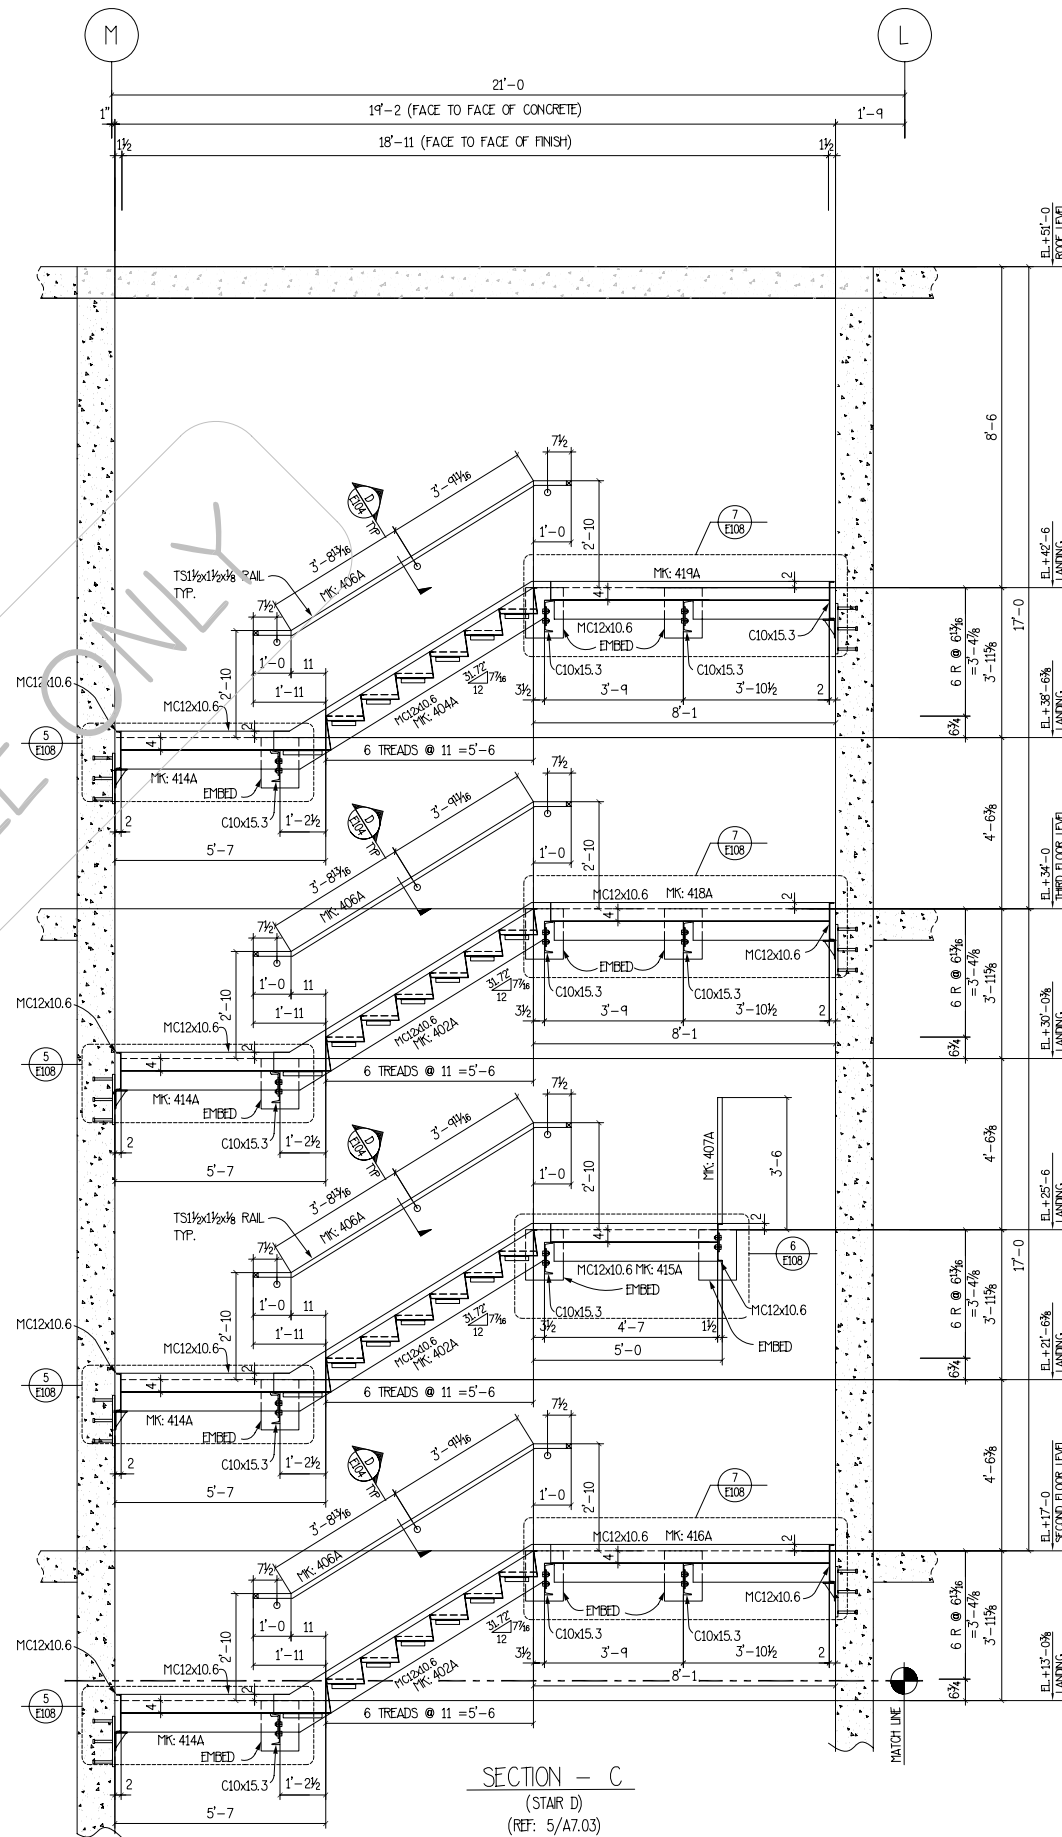


SECTION - C
(STAIR D)
(REF: 5/A7.03)


- NOTE:
1. WORK THIS SHEET W/ SHEET # E101 TO E105, E107 TO E108
 2. FOR DETAILED SECTIONS SEE SHEET # E107 TO E108
 3. GRIND ALL WELDS AND SHARP EDGES SMOOTH.

REF. DESIGN: A7.03, A8.01, A8.02, S3.08, S3.08A


REVISIONS			PRINT RECORD	
NO.	DATE	DESCRIPTION	DATE	QTY. ISSUED
1	5-27-04	FOR APPROVAL		
2	7-26-04	PER ENGR. CALC.		
3	8-25-04	APPROVED FOR CONSTRUCTION		
4				
5				
6				
PAINT			DRAWN BY: RP	
PROJECT			NEVADA CANCER INSTITUTE	
			LAS VEGAS NEVADA 89109	
DESCRIPTION			STAIR D SECTIONS	
ARCH.			ANTHONY MARNELL II ENG. MARTIN & PELTYN	
CUSTOMER			MARNELL CORRAO	
			JOB NO. 442	
			DRAWING NO. E105	

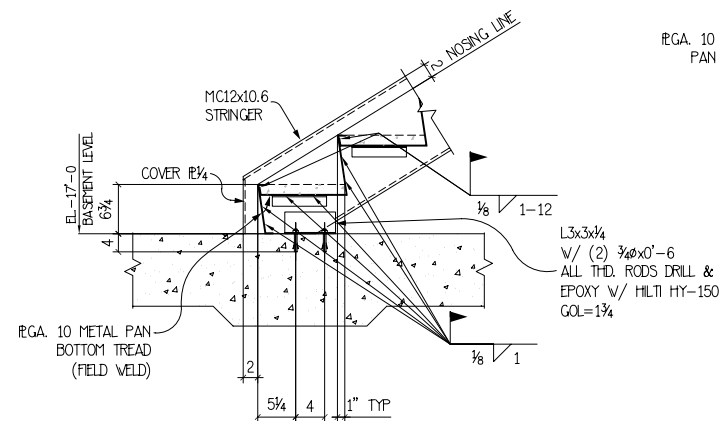


DETAIL - 1
(REF: 5/A8.02)

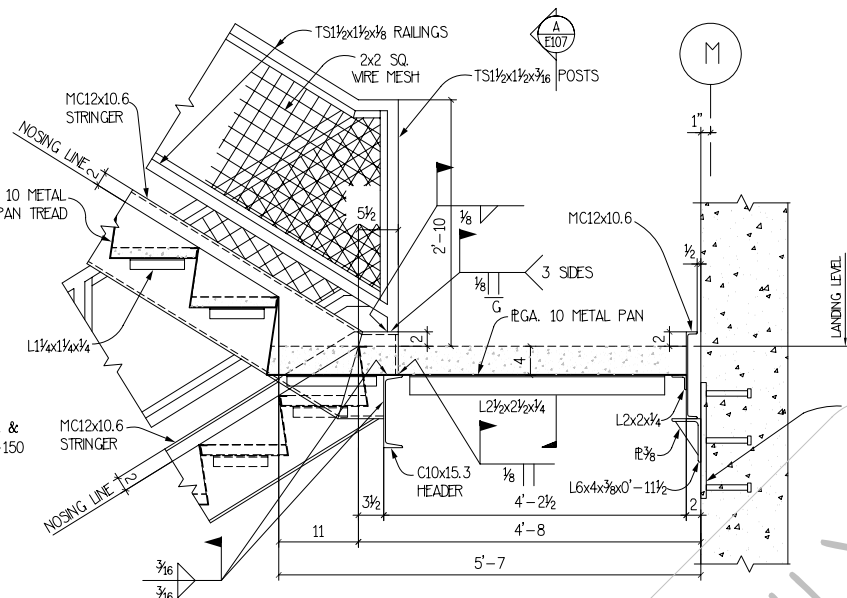


DETAIL - 2

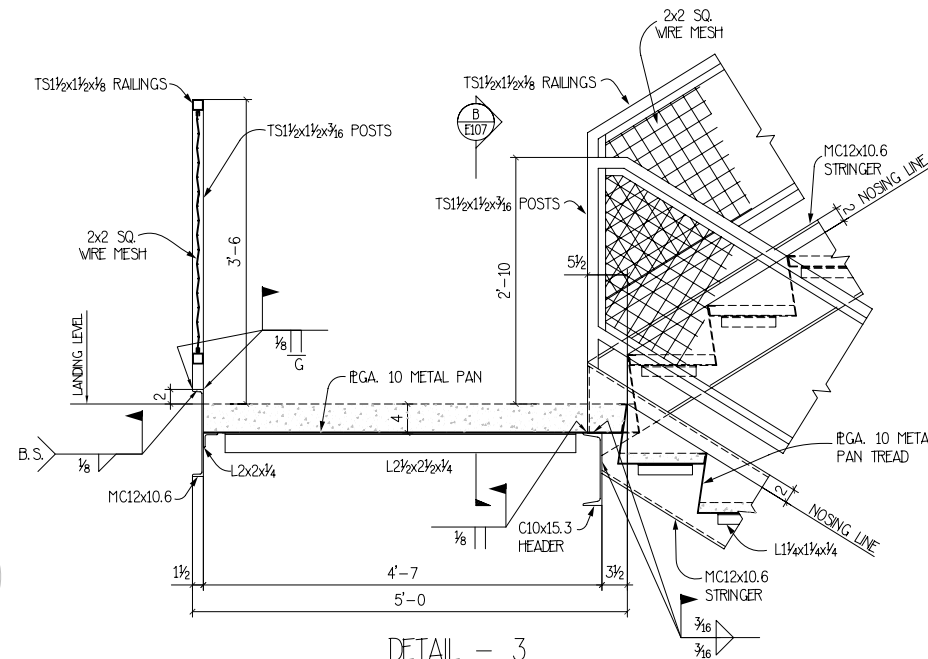


DETAIL - 3

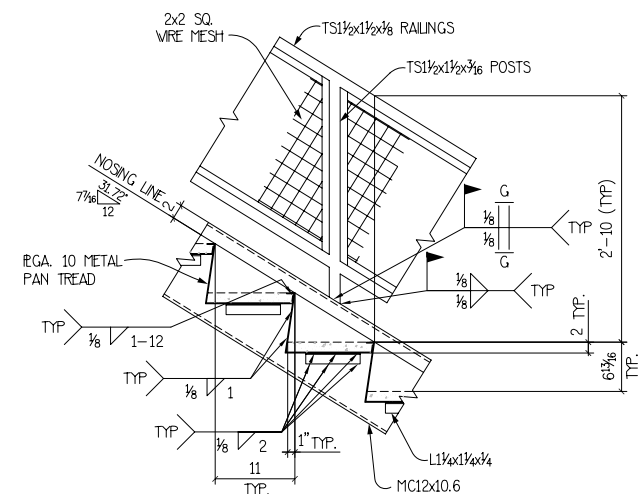


DETAIL - 4

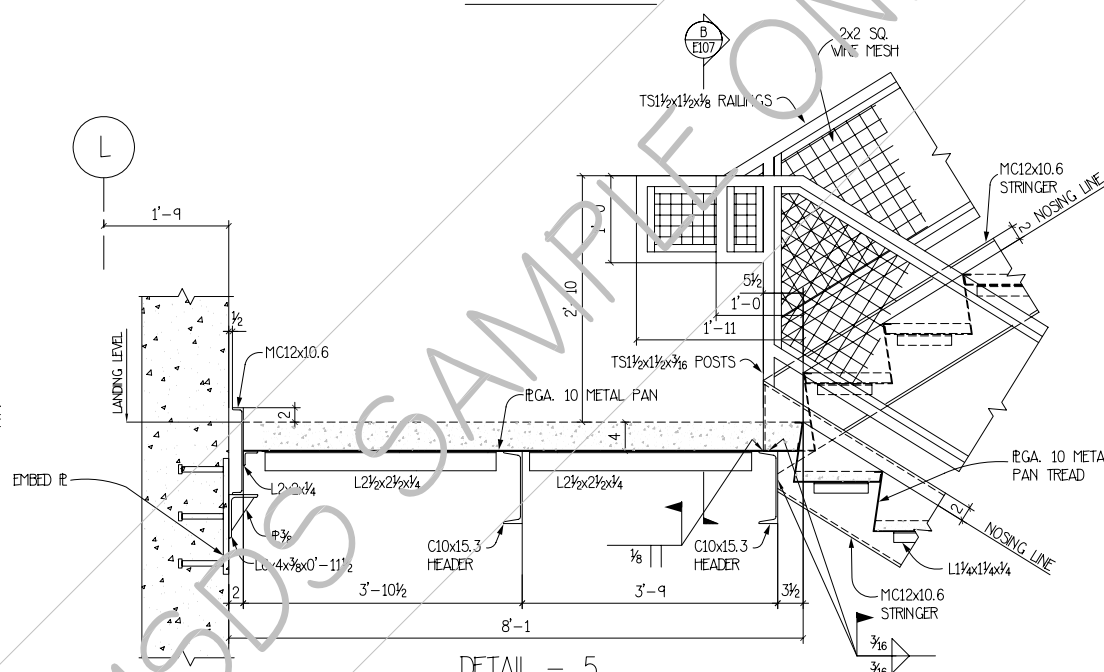


DETAIL - 5
(DETAIL SHOWN IS SIM.
@ DOOR OPENING)

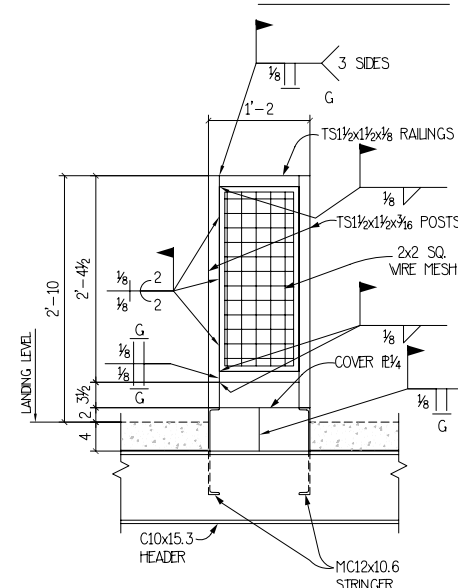


SECTION - A

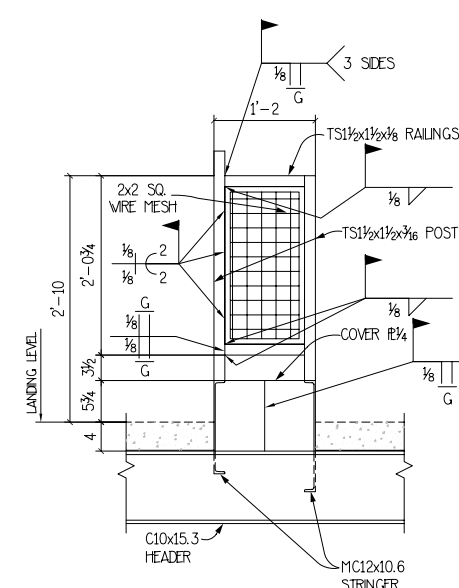


SECTION - B

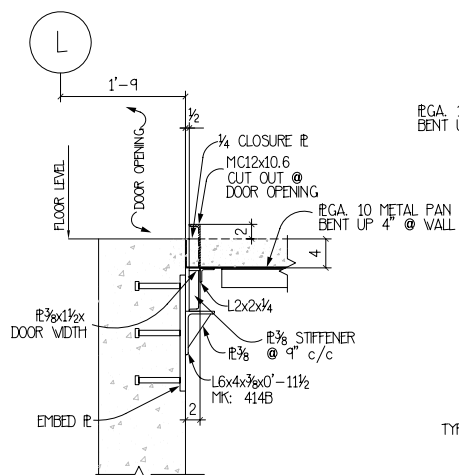


SECTION - C
(@ DOOR OPENINGS)

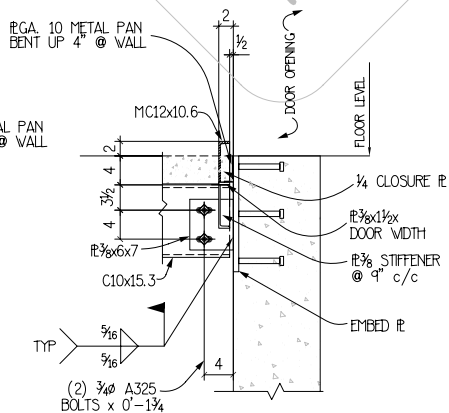


SECTION - D
(@ DOOR OPENINGS)

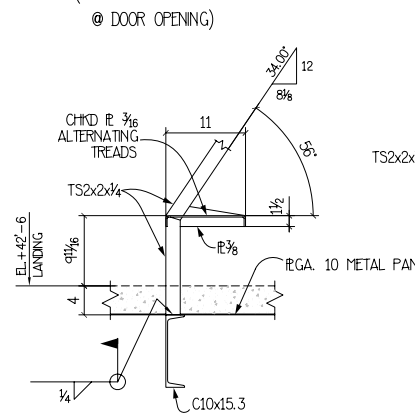

DETAIL - 6

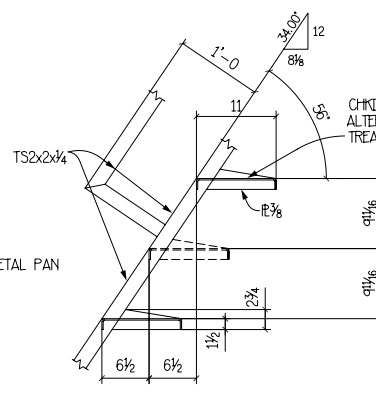

DETAIL - 7










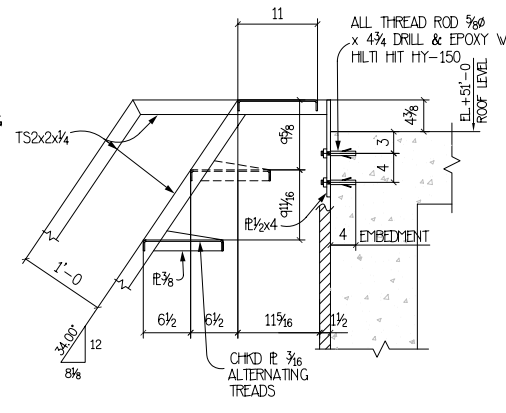


DETAIL - 8

- NOTE:
1. WORK THIS SHEET W/ SHEET # E101 TO E105
E108, E112
2. GRIND ALL WELDS AND SHARP EDGES SMOOTH.



REVISIONS			PRINT RECORD		
NO.	DATE	DESCRIPTION	DATE	QTY.	ISSUED
1	5-27-04	FOR APPROVAL			
2	7-26-04	PER ENGR. CALCS.			
3	8-25-04	APPROVED FOR CONSTRUCTION			
4					
5					
6					
7					
8					
9					
10					
PAINT			HOLES U.N.	WELD U.N.	DRAWN BY: RP
PROJECT			NEVADA CANCER INSTITUTE LAS VEGAS NEVADA 89109		CHK'D BY: AF-11/CJ
DESCRIPTION			STAIR D DETAILED SECTIONS		JOB NO. 442
ARCHT			ANTHONY MARNELL II		DRAWING NO. E107
CUSTOMER			MARNELL CORRAO		

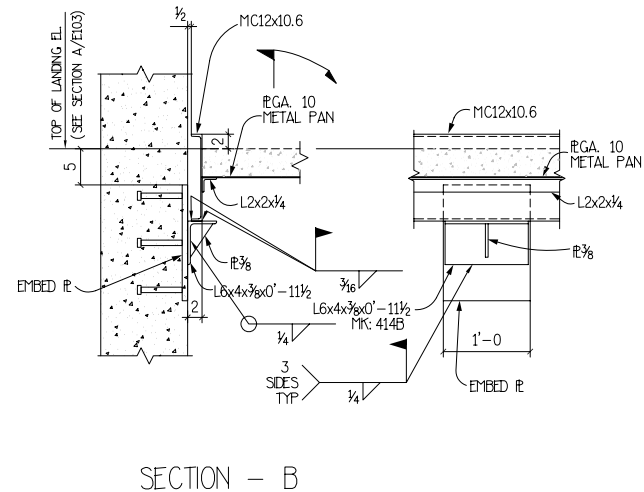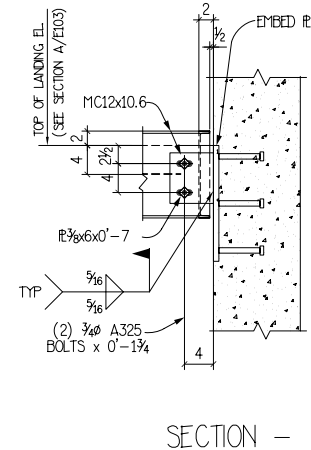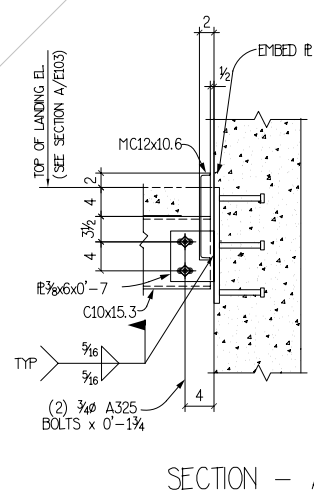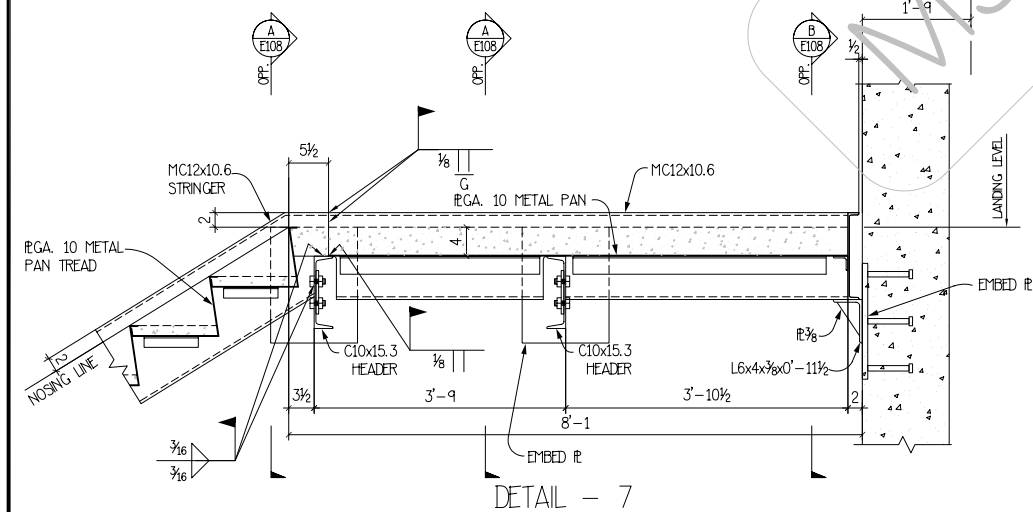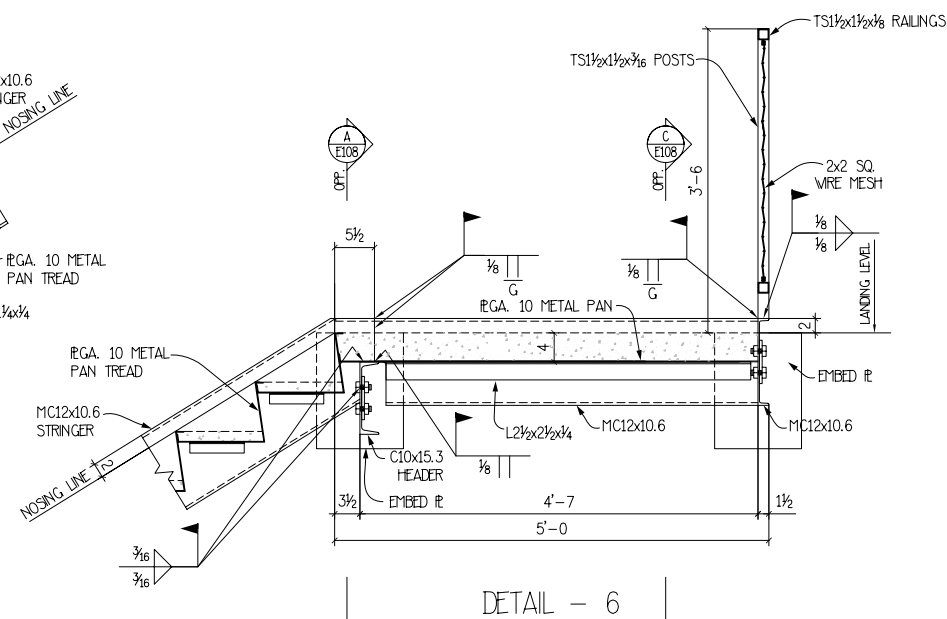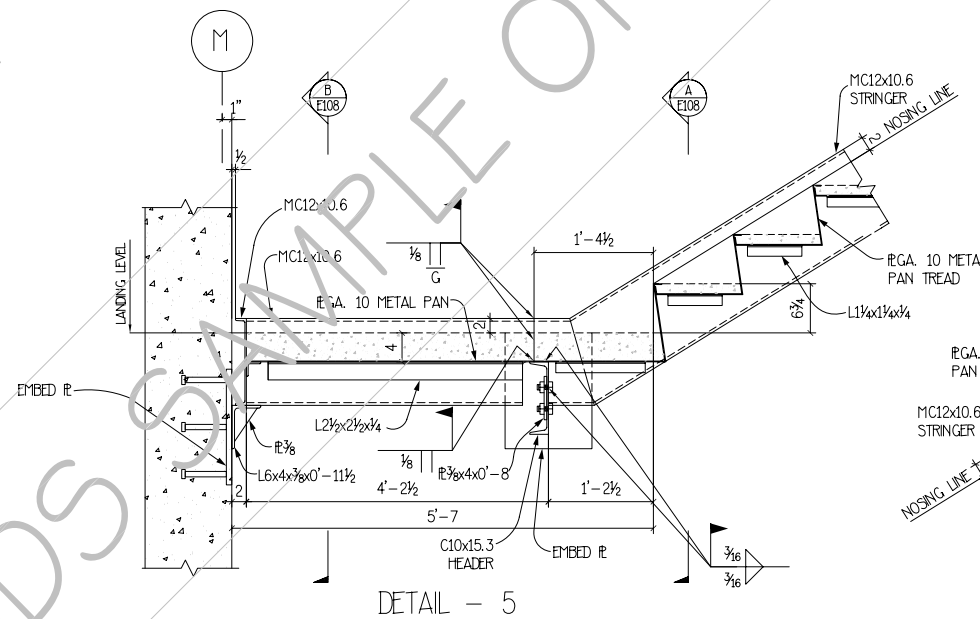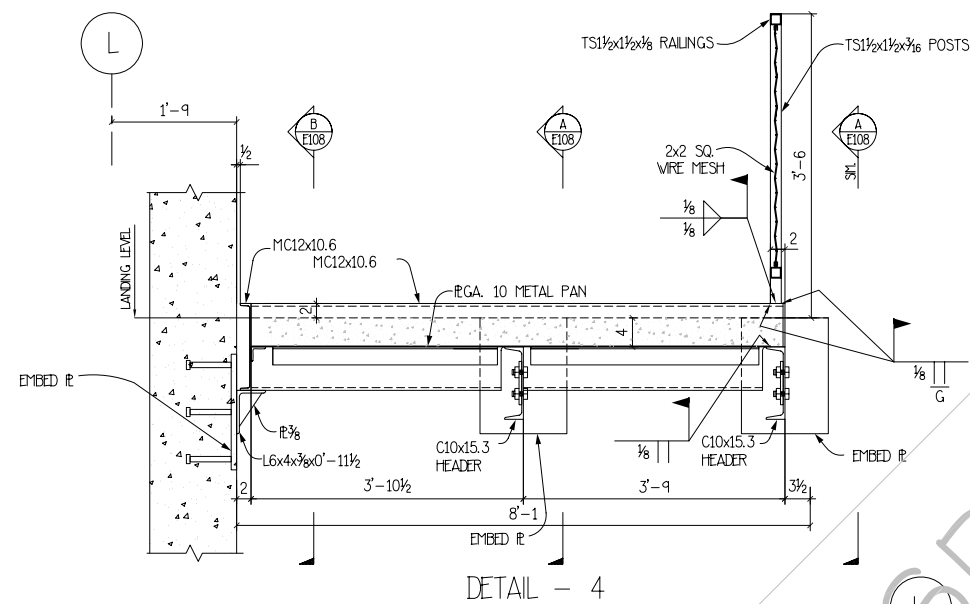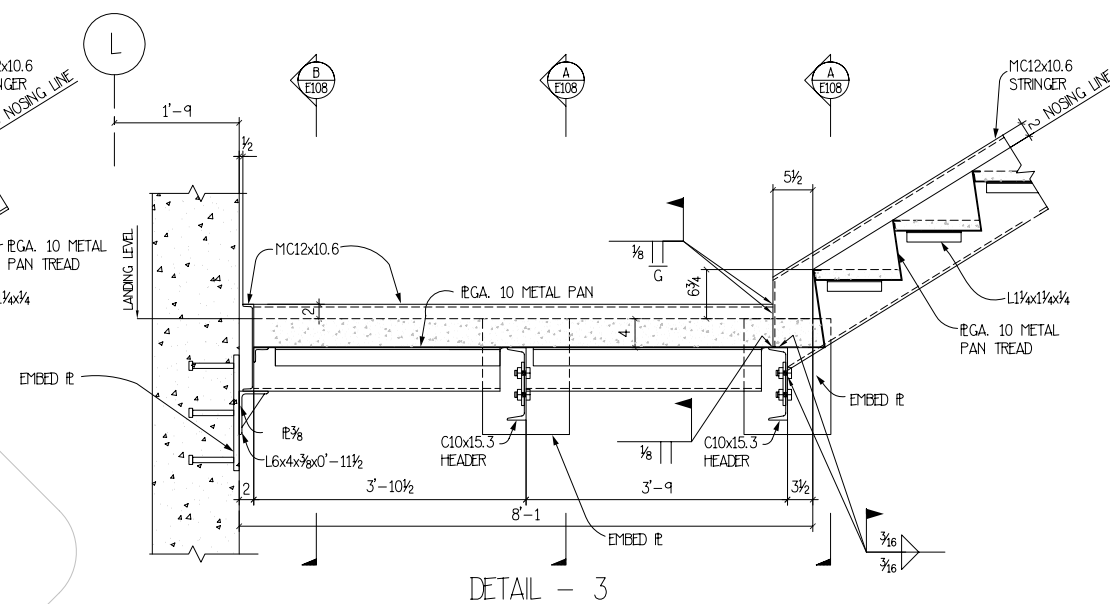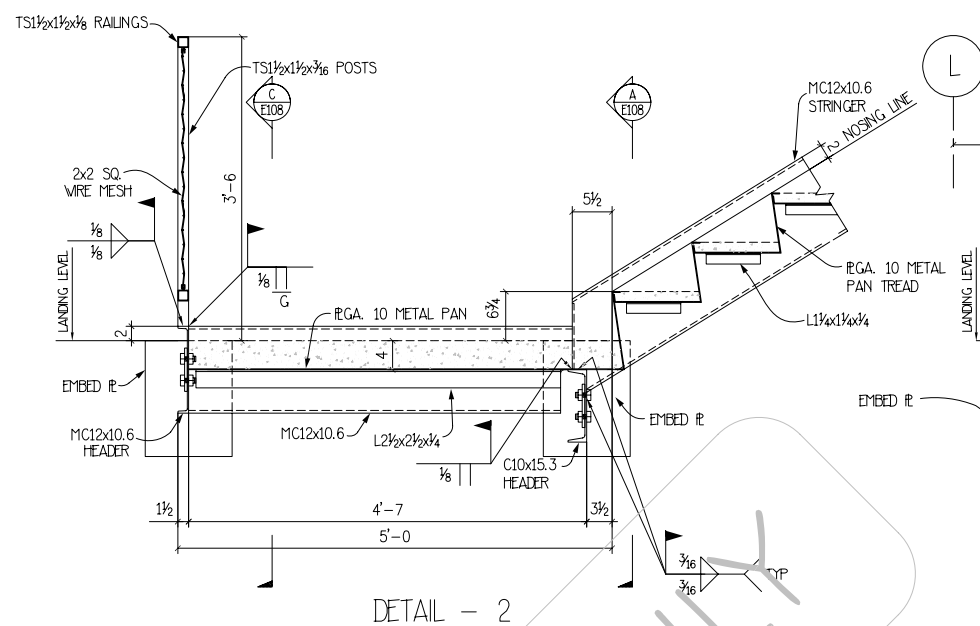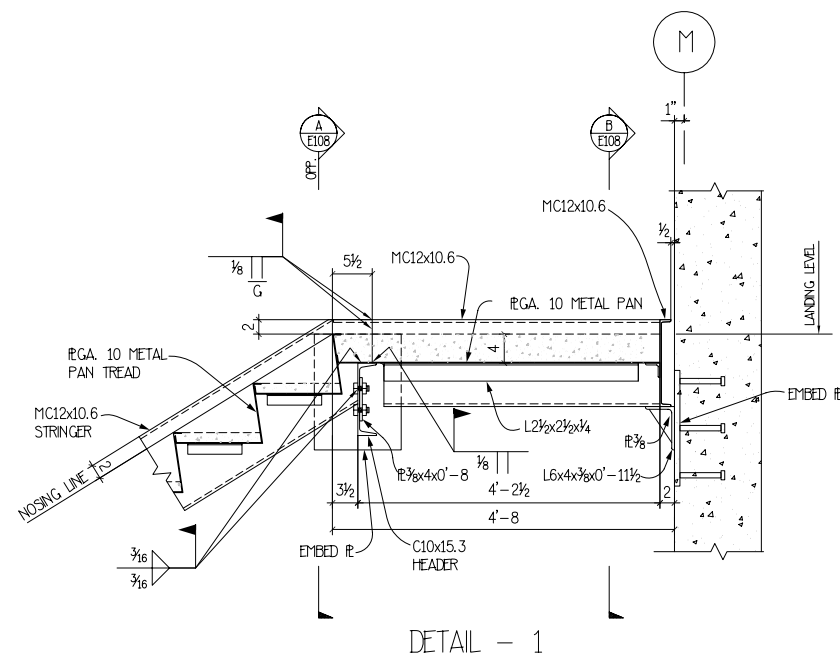

- NOTE:
1. WORK THIS SHEET W/ SHEET # E101 TO E105, E107 TO E108, E12
 2. GRIND ALL WELDS AND SHARP EDGES SMOOTH.



REVISIONS			PRINT RECORD		
NO.	DATE	DESCRIPTION	DATE	QTY.	ISSUED
△	5-27-04	FOR APPROVAL			
△	7-26-04	PER ENGR. CALC.			
△	8-25-04	APPROVED FOR CONSTRUCTION			
△					
△					
△					

PAINT		HOLES U.N.	WELD U.N.	DRAWN BY:	RF
PROJECT		NEVADA CANCER INSTITUTE LAS VEGAS NEVADA 89109		CHK'D BY:	AF
DESCRIPTION		STAIR D DETAILED SECTIONS		JOB NO.	442
ARCHT.		ANTHONY MARNELL II	ENG. MARTIN & PELTYN, INC.	DRAWING NO.	E108
CUSTOMER		MARNELL CORRAO			