


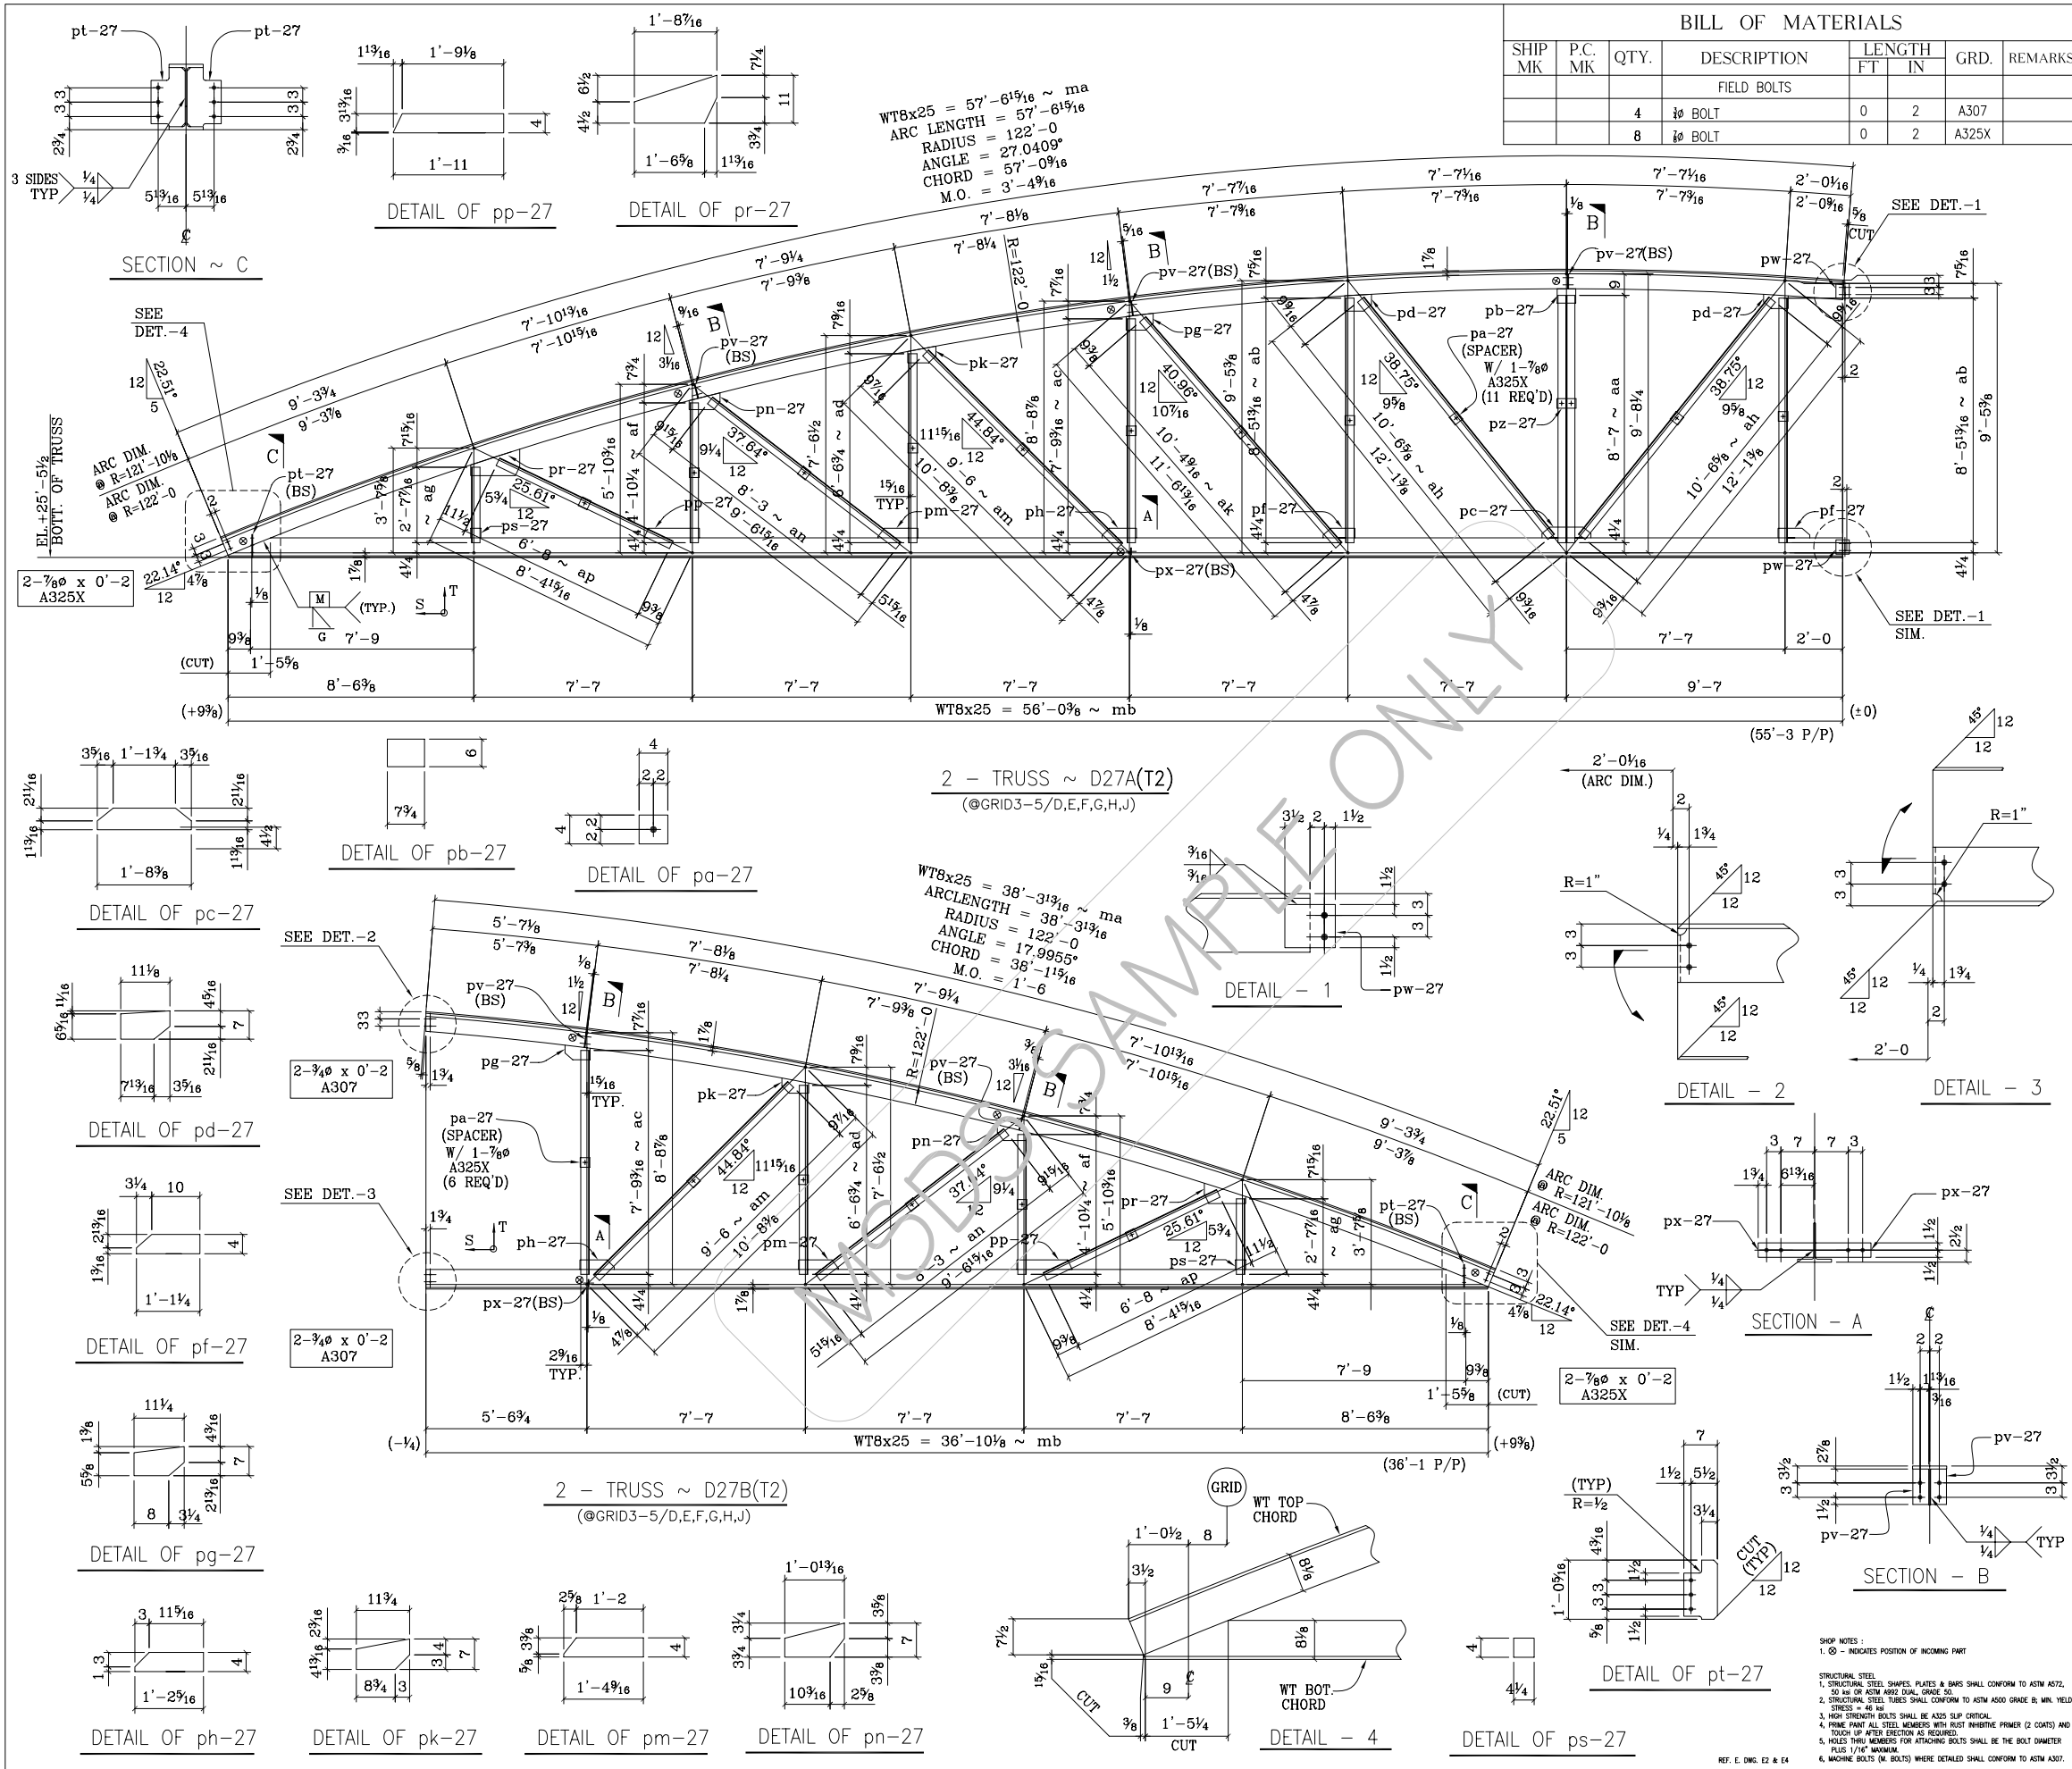

BILL OF MATERIALS						
SHIP MK	P.C. MK	QTY.	DESCRIPTION	LENGTH		GRD.
				FT	IN	
			FIELD BOLTS			
		4	1/2" BOLT	0	2	A307
		8	1/2" BOLT	0	2	A325X

BILL OF MATERIALS						
SHIP MK	P.C. MK	QTY.	DESCRIPTION	LENGTH		GRD.
				FT	IN	
D27A		2	TRUSS			
	ma	2	WT8x25	57	6 1/8	
	mb	2	WT8x25	56	0 1/8	
	pa-27	22	FB 4 x 1/2	0	4	A36
	pb-27	2	FB 6 x 1/2	0	7 1/8	A36
	pc-27	2	FB 4 1/2 x 1/2	1	8 1/8	A36
	pd-27	4	FB 7 x 1/2	0	11 1/8	A36
	pe-27	4	FB 4 x 1/2	1	1 1/8	A36
	pf-27	1	FB 7 x 1/2	0	11 1/8	A36
	pg-27	1	FB 4 x 1/2	1	2 1/8	A36
	ph-27	1	FB 7 x 1/2	0	11 1/8	A36
	pk-27	1	FB 4 x 1/2	1	4 1/8	A36
	pm-27	1	FB 7 x 1/2	1	0 1/8	A36
	pn-27	1	FB 4 x 1/2	1	11	A36
	pr-27	1	FB 11 x 1/2	1	8 1/8	A36
	ps-27	1	FB 4 x 1/2	0	4 1/8	A36
	pt-27	4	FB 7 x 1/2	1	0 1/8	A36
	pv-27	12	FB 3 1/2 x 1/2	0	7 1/8	A36
	pw-27	4	FB 6 x 1/2	0	7	A36
	px-27	4	FB 3 x 1/2	0	11 1/8	A36
	pz-27	1	FB 4 x 1/2	0	8	A36
	aa	8	L 3 1/2 x 3 1/2 x 1/2	8	7	A36
	ab	8	L 3 1/2 x 3 1/2 x 1/2	8	5 1/8	A36
	ac	4	L 3 1/2 x 3 1/2 x 1/2	7	9 1/8	A36
	ad	4	L 3 1/2 x 3 1/2 x 1/2	6	6 1/8	A36
	af	4	L 3 1/2 x 3 1/2 x 1/2	4	10 1/8	A36
	ag	4	L 3 1/2 x 3 1/2 x 1/2	2	7 1/8	A36
	ah	4	L 3 1/2 x 3 1/2 x 1/2	10	6 1/8	A36
	ak	2	L 3 1/2 x 3 1/2 x 1/2	10	4 1/8	A36
	am	2	L 3 1/2 x 3 1/2 x 1/2	9	6	A36
	an	2	L 3 1/2 x 3 1/2 x 1/2	8	3	A36
	ap	2	L 3 1/2 x 3 1/2 x 1/2	6	8	A36

D27B		2	TRUSS			
	ma	2	WT8x25	38	3 1/8	
	mb	2	WT8x25	36	10 1/8	
	pa-27	22	FB 4 x 1/2	0	4	A36
	pg-27	1	FB 7 x 1/2	0	10 1/8	A36
	ph-27	1	FB 4 x 1/2	1	2 1/8	A36
	pk-27	1	FB 7 x 1/2	0	11 1/8	A36
	pm-27	1	FB 8 x 1/2	1	4 1/8	A36
	pn-27	1	FB 7 x 1/2	1	1	A36
	pp-27	1	FB 4 x 1/2	1	11	A36
	pr-27	1	FB 11 x 1/2	1	5 1/8	A36
	ps-27	1	FB 4 x 1/2	0	4 1/8	A36
	pt-27	4	FB 7 x 1/2	1	0 1/8	A36
	pv-27	8	FB 3 1/2 x 1/2	0	7 1/8	A36
	px-27	4	FB 3 x 1/2	0	11 1/8	A36
	ac	4	L 3 1/2 x 3 1/2 x 1/2	7	9 1/8	A36
	ad	4	L 3 1/2 x 3 1/2 x 1/2	6	6 1/8	A36
	af	4	L 3 1/2 x 3 1/2 x 1/2	4	10 1/8	A36
	ag	4	L 3 1/2 x 3 1/2 x 1/2	2	7 1/8	A36
	am	2	L 3 1/2 x 3 1/2 x 1/2	9	6	A36
	an	2	L 3 1/2 x 3 1/2 x 1/2	8	3	A36
	ap	2	L 3 1/2 x 3 1/2 x 1/2	6	8	A36

OPEN HOLE		R E V.		REVISED PER ACE IRON, INC.	12/01/05	
15 1/16" UNO				REVISED PER ACE IRON, INC.	11/23/05	
FINISH				REVISED PER APPROVAL	11/07/05	
				FOR APPROVAL	10/07/05	
PRINT RECORD						
	NO.	Date				
APPROVAL						
RESUBMIT						
			PROJECT:			
			UNION CITY GYMNASIUM			
			31226 UNION CITY BLVD., UNION CITY, CA 94587			
SHOP			TITLE TRUSS DETAIL (T2)			
			G.C. ZOLMAN CONSTRUCTION			
ERECTOR			DATE	DWN BY MA	JOB NO.	DWG NO.
			09/21/05	CHKD BY CM	278	D27 

